

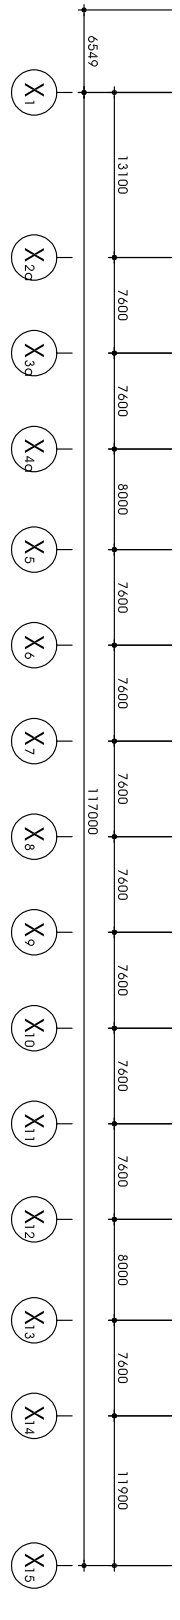
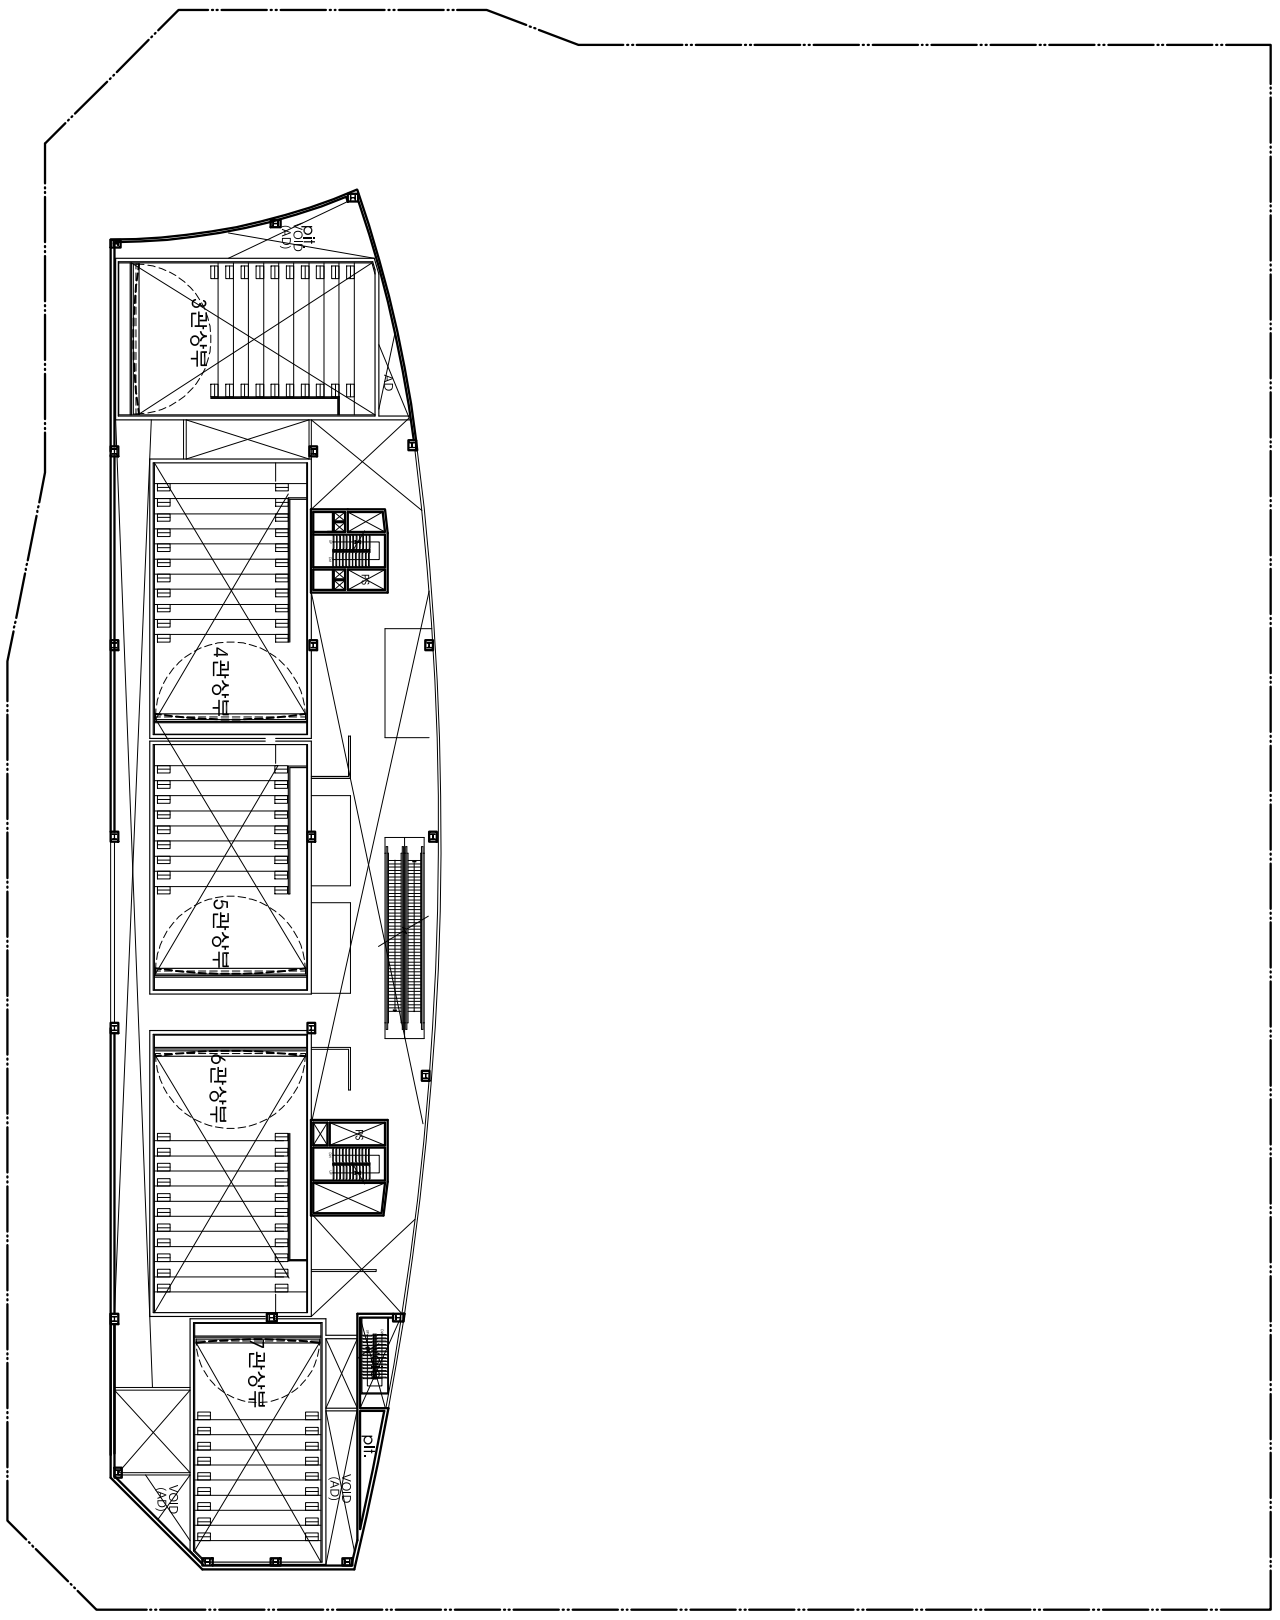


PROJECT TITLE  
 화성시 동탄 L3 블럭  
 복합시설 신축공사  
 HW/SEONGSI DONGTAN L3 BLOCK  
 MIXED-USE DEVELOPMENT PROJECT  
 \*. NOTE

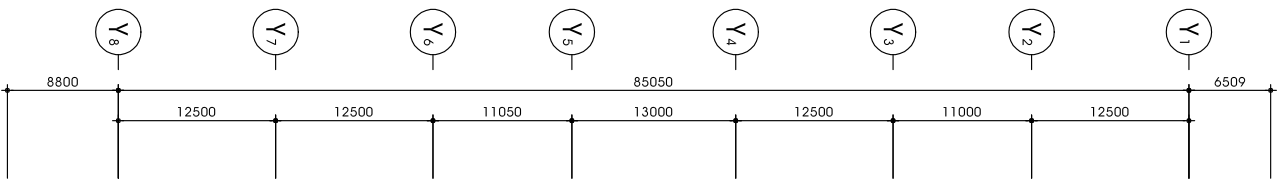

| 5   |      |             |     |     |     |
|-----|------|-------------|-----|-----|-----|
| 4   |      |             |     |     |     |
| 3   |      |             |     |     |     |
| 2   |      |             |     |     |     |
| 1   |      |             |     |     |     |
| REV | DATE | DESCRIPTION | DRN | CHK | APP |

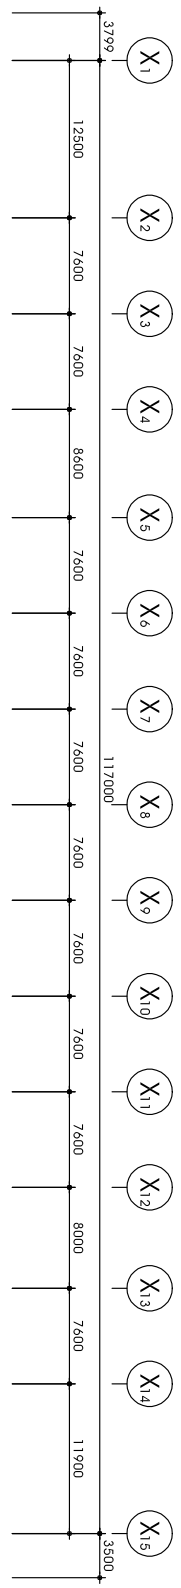

DRAWING TITLE  
**지상8층 평면도**

PROJECT NO. 1558 APPROVED BY  
 DATE 2015. 12. CHECKED BY  
 SCALE A1:1/300 DESIGNED BY  
 A3:1/600  
 DRAWING NO. A-000